


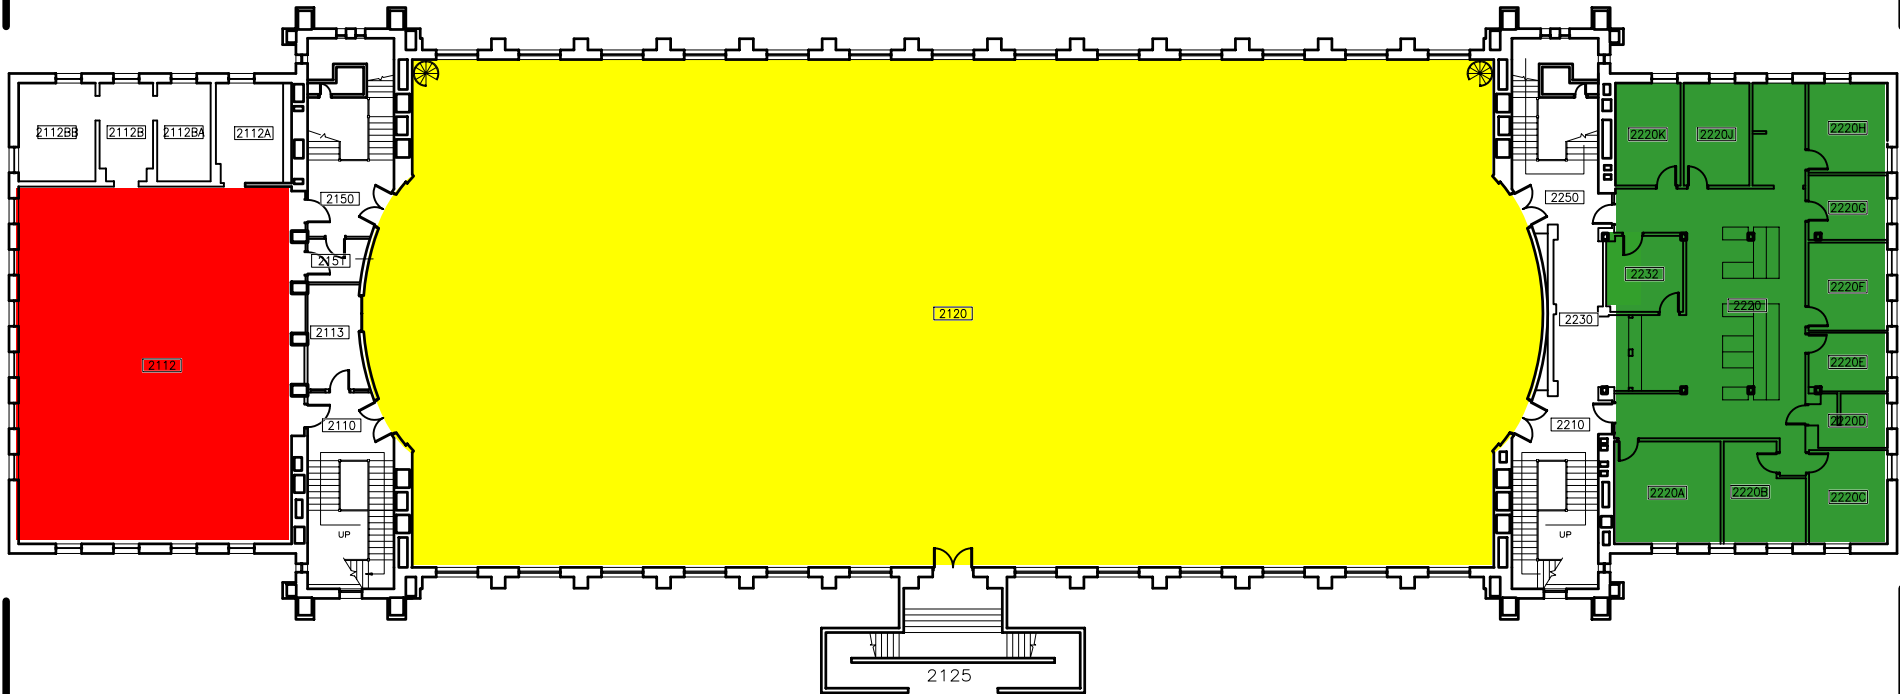


-  Gymnasium
-  Locker Rooms (Women's)
-  Recreation Services Offices



**SECOND FLOOR PLAN**



**STATE GYMNASIUM**  
IOWA STATE UNIVERSITY  
AMES, IOWA

SCALE 1"=30' 1911

REVISED DEC 2002